



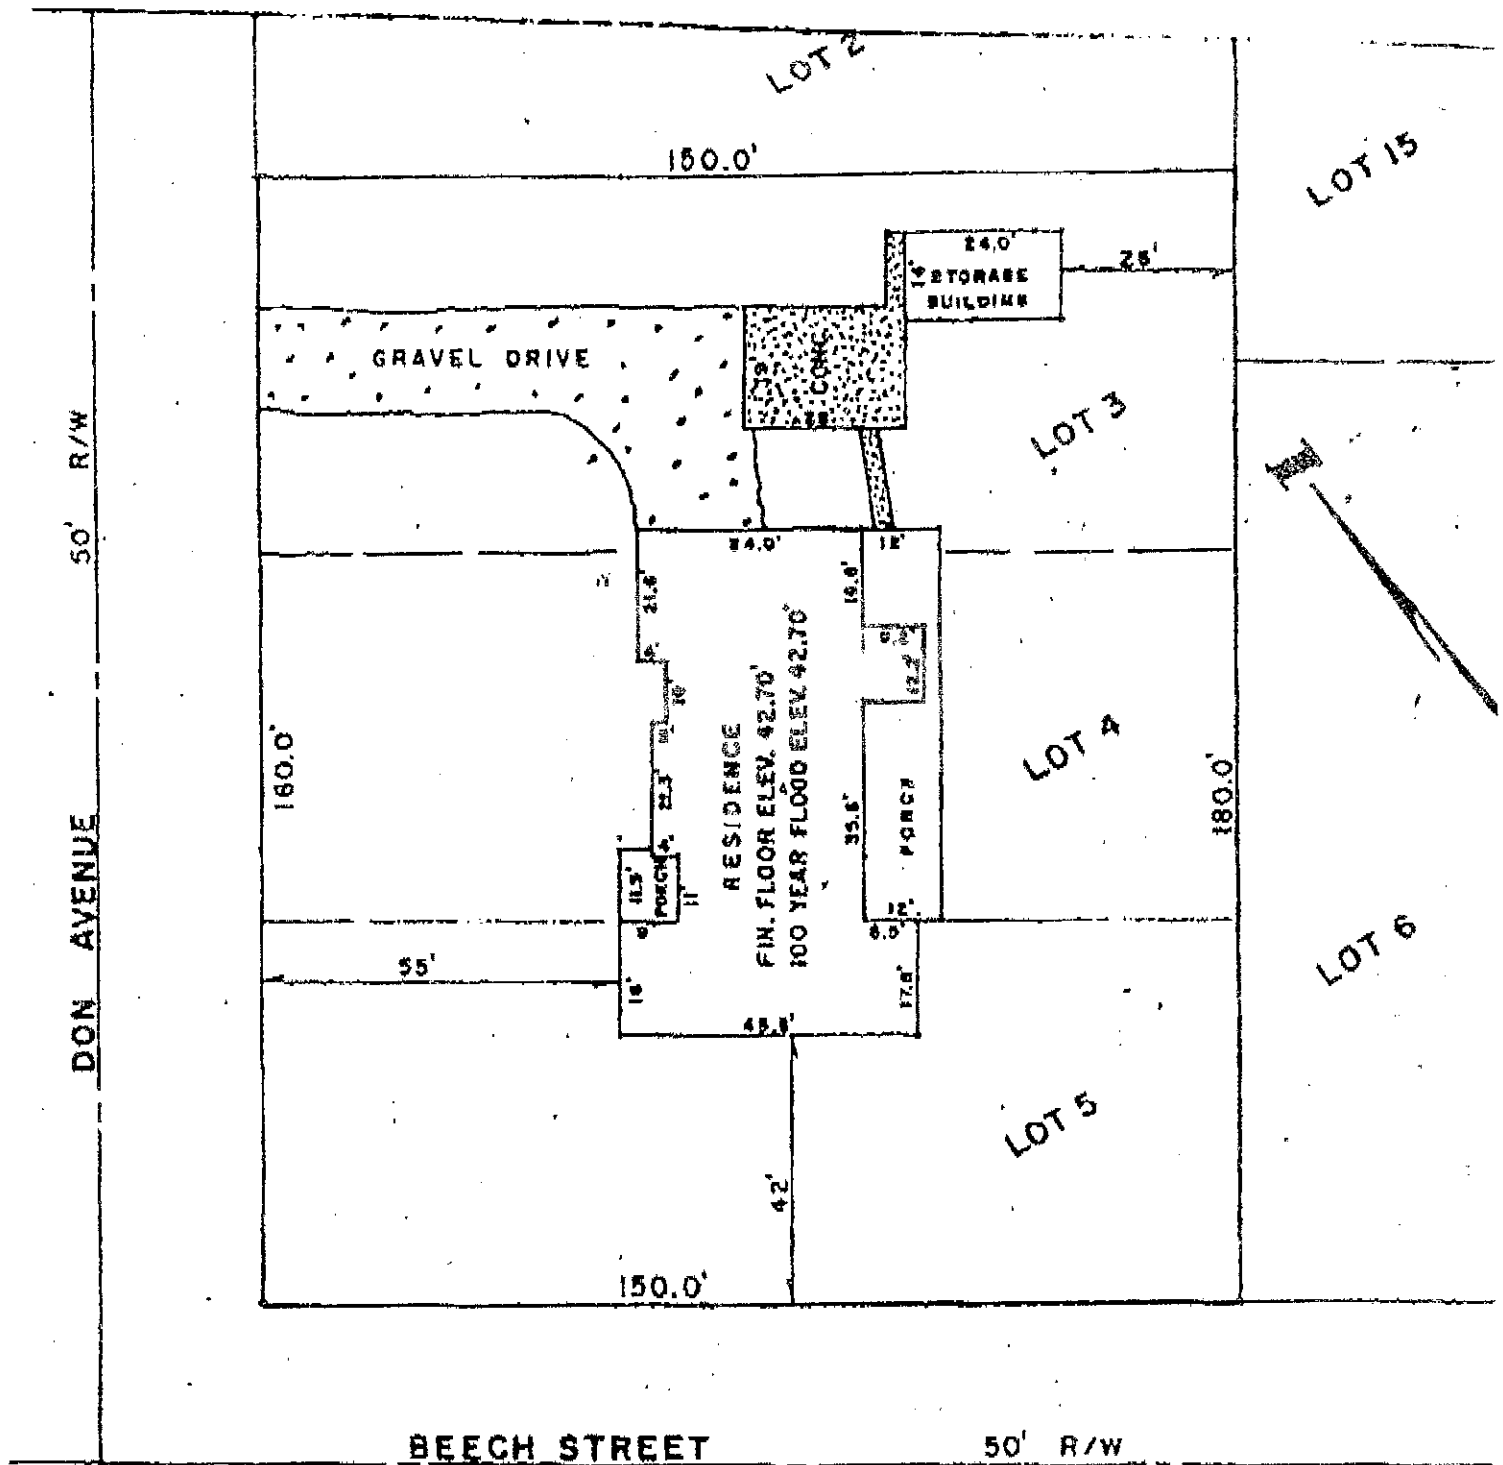

MAP SHOWING THE SURVEY OF
LOTS 3, 4 & 5, SQ. 6, SHELLY'S HOMESITES.
LOCATED IN THE PARISH OF LIVINGSTON, LOUISIANA.

FOR
HENRY HANSEN BRADFORD
TRUDY LEE JOHNSON BRADFORD

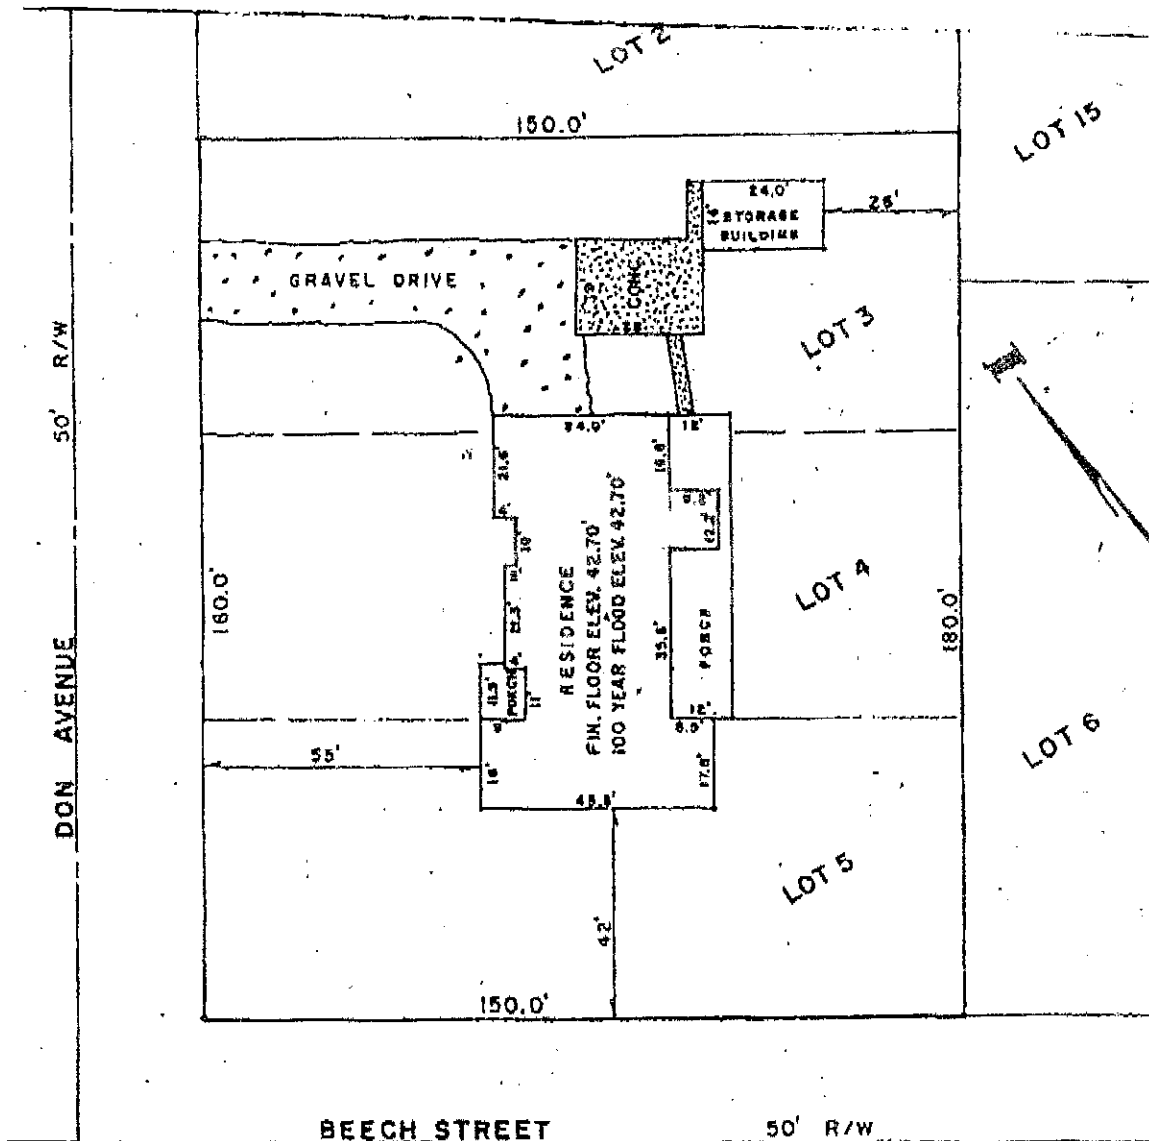

MAP SHOWING THE SURVEY OF
 LOTS 3, 4 & 5, SQ. 6, SHELLY'S HOMESITES.
 LOCATED IN THE PARISH OF LIVINGSTON, LOUISIANA.

FOR
 HENRY HANSEN BRADFORD
 TRUDY LEE JOHNSON BRADFORD
 Showing Improvements Thereon

To all parties interested in title to premises surveyed, I hereby certify that the above shown survey was actually made on the ground as per record description and is correct and that no encroachments exist either way across property lines.

According to the U. S. Department of Housing and Urban Development flood insurance rate map Panel No. 220116 0005 B Dated OCTOBER 15, 1981

This property is located in Zone A10 INSIDE the 100 year flood zone.

DENHAM SPRINGS, LA.
 MUNICIPAL NO. 1414 DON AVENUE
 DATE: JUNE 18, 1990

SCALE: 1" = 30'

